


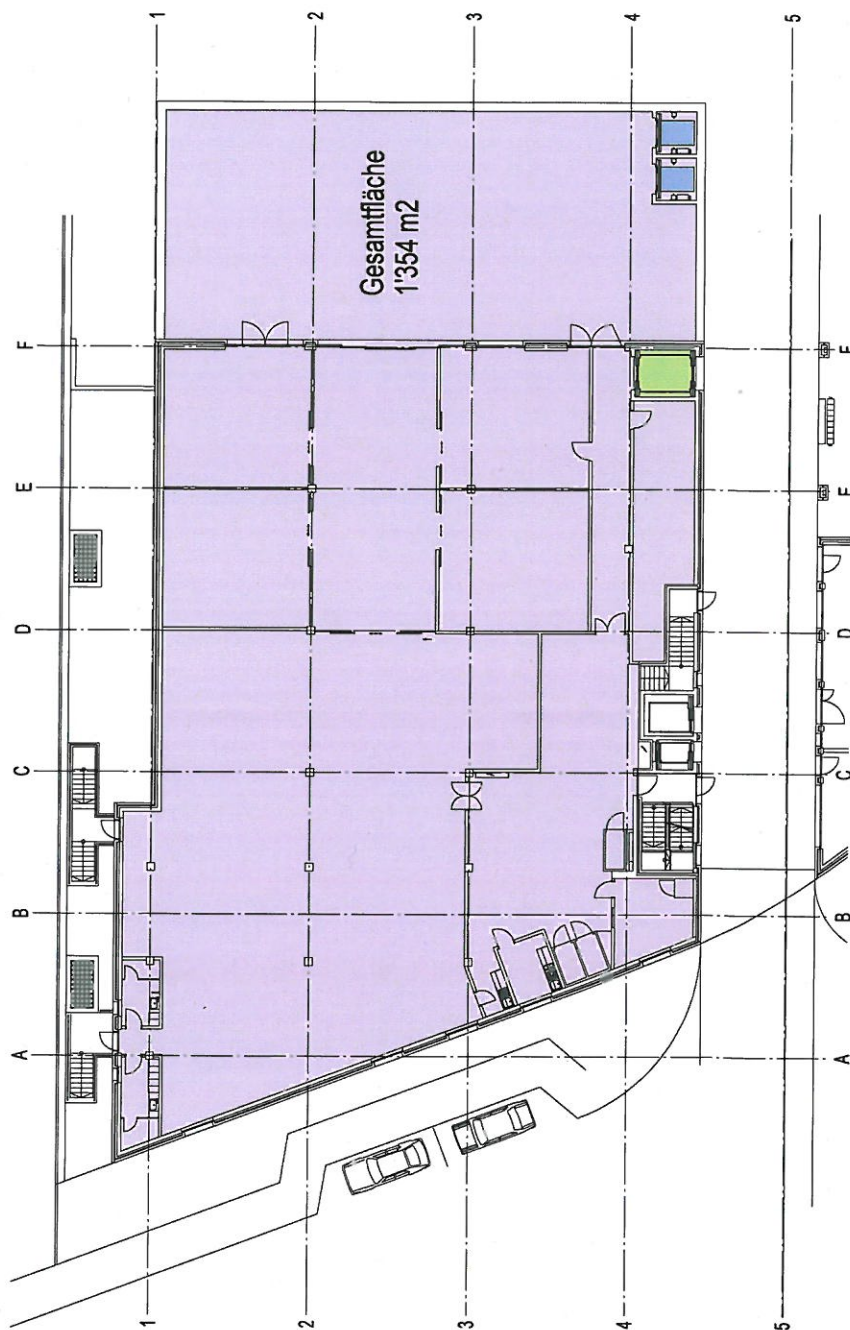

0 2 4 6 8 10m

Grundriss EG
Mst. 1:400

22.05.18_1/07




0 2 4 6 8 10m

Grundriss UG

Mst. 1:400

22.08.18 1/00

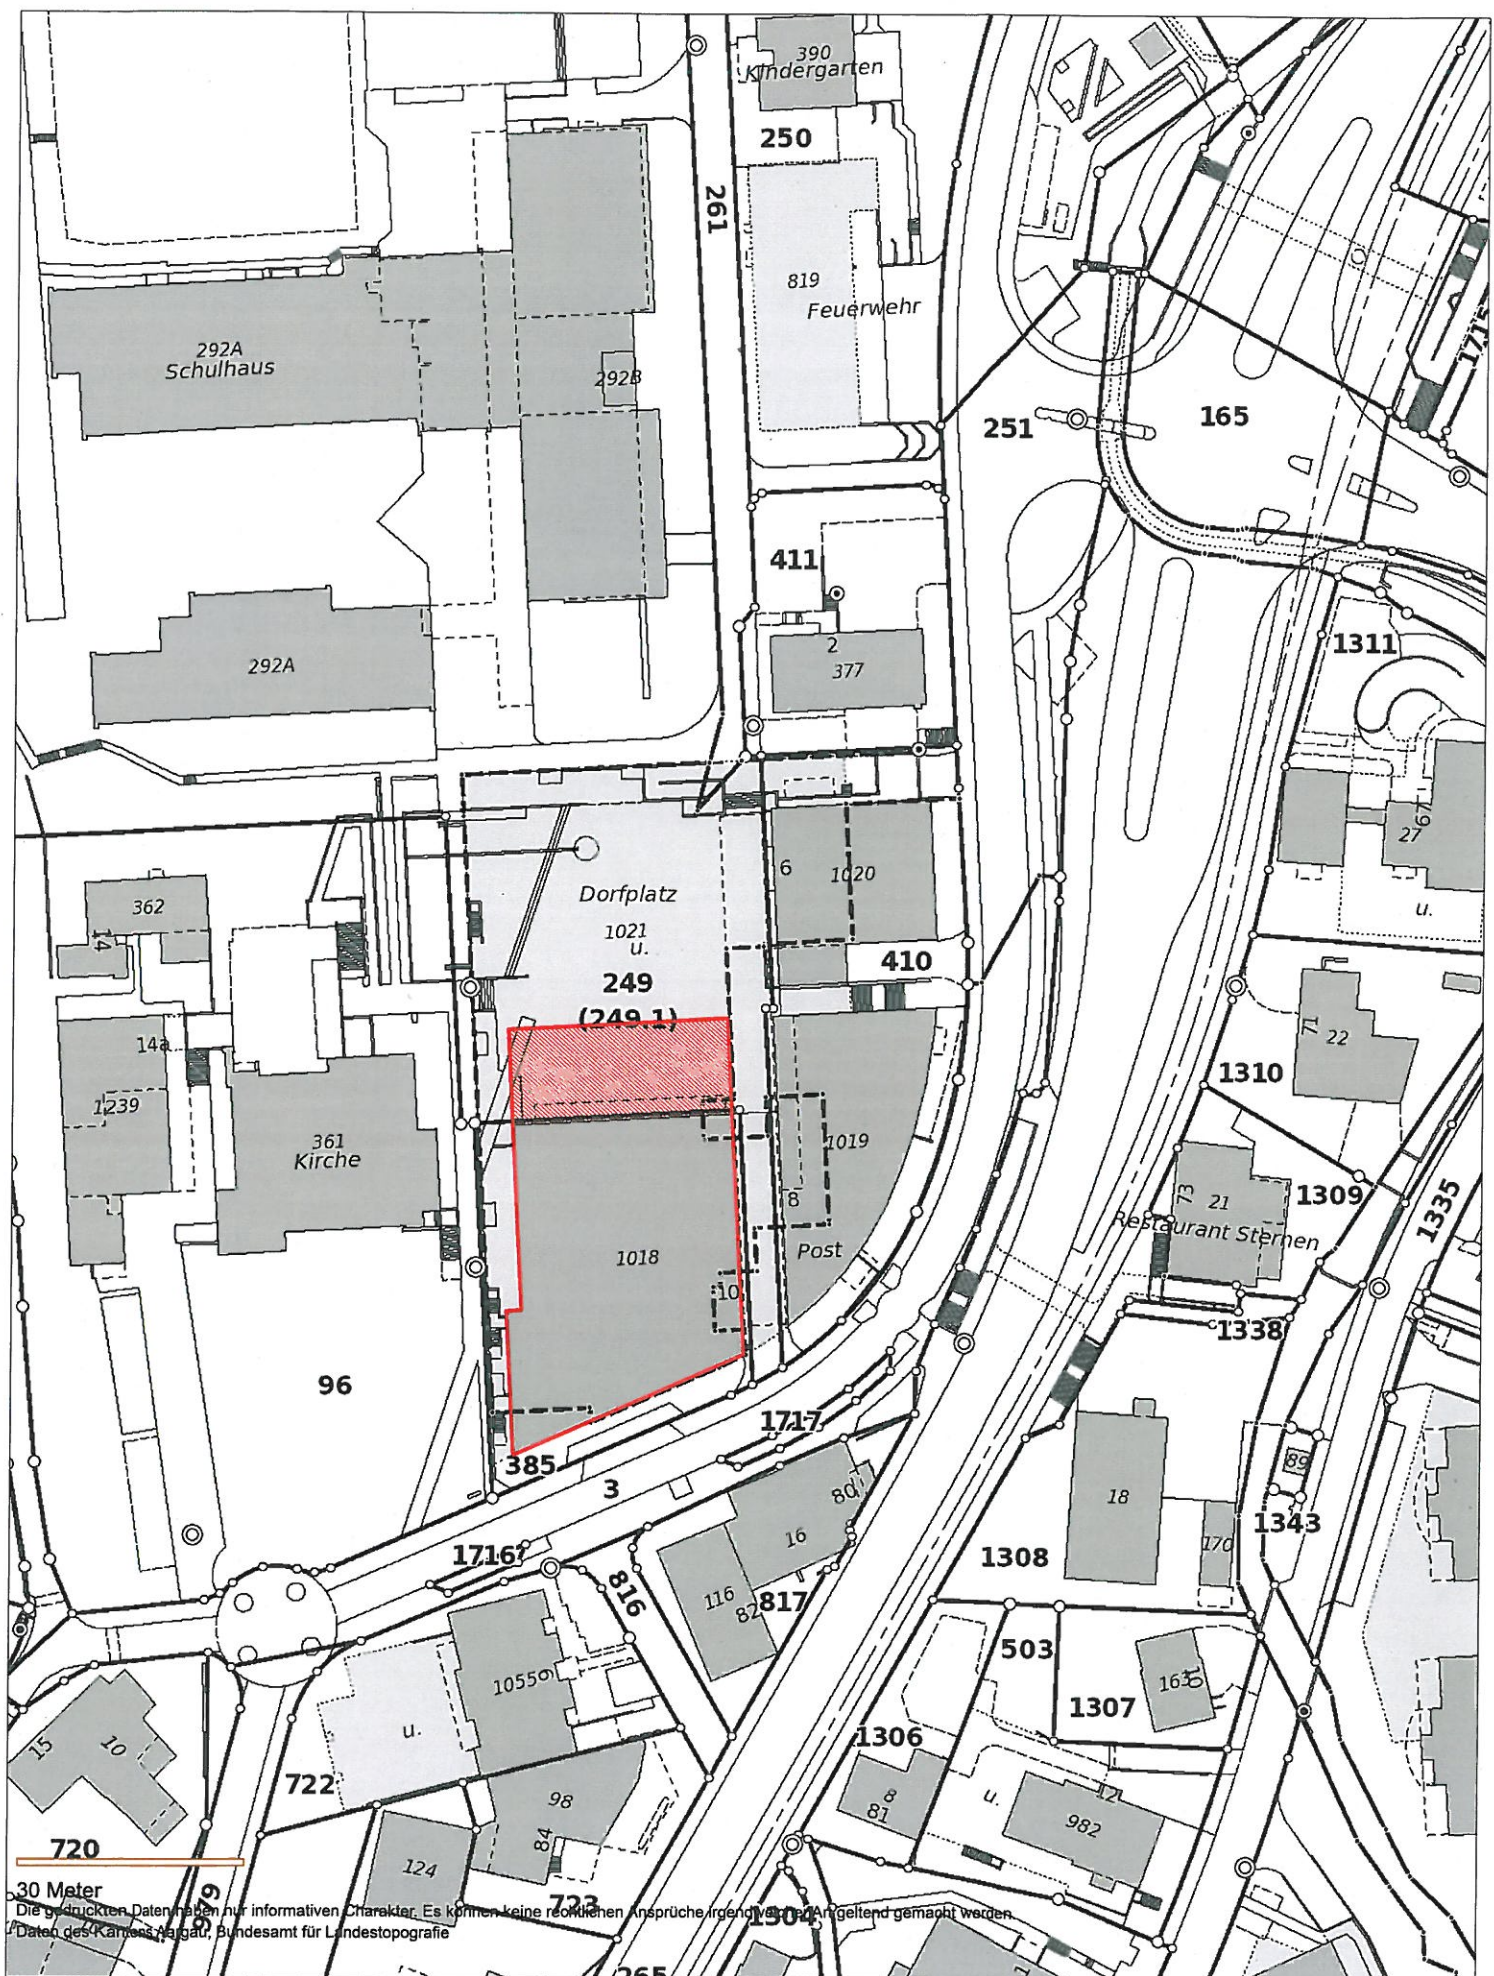

Dorfplatz
Rudolfstetten

1: 1'000

erstellt: 22.05.2018

1/9