


SS ϕ 80/60
 D = 600 55
 E = 598 14
 A = 598 09
 S = 597 49

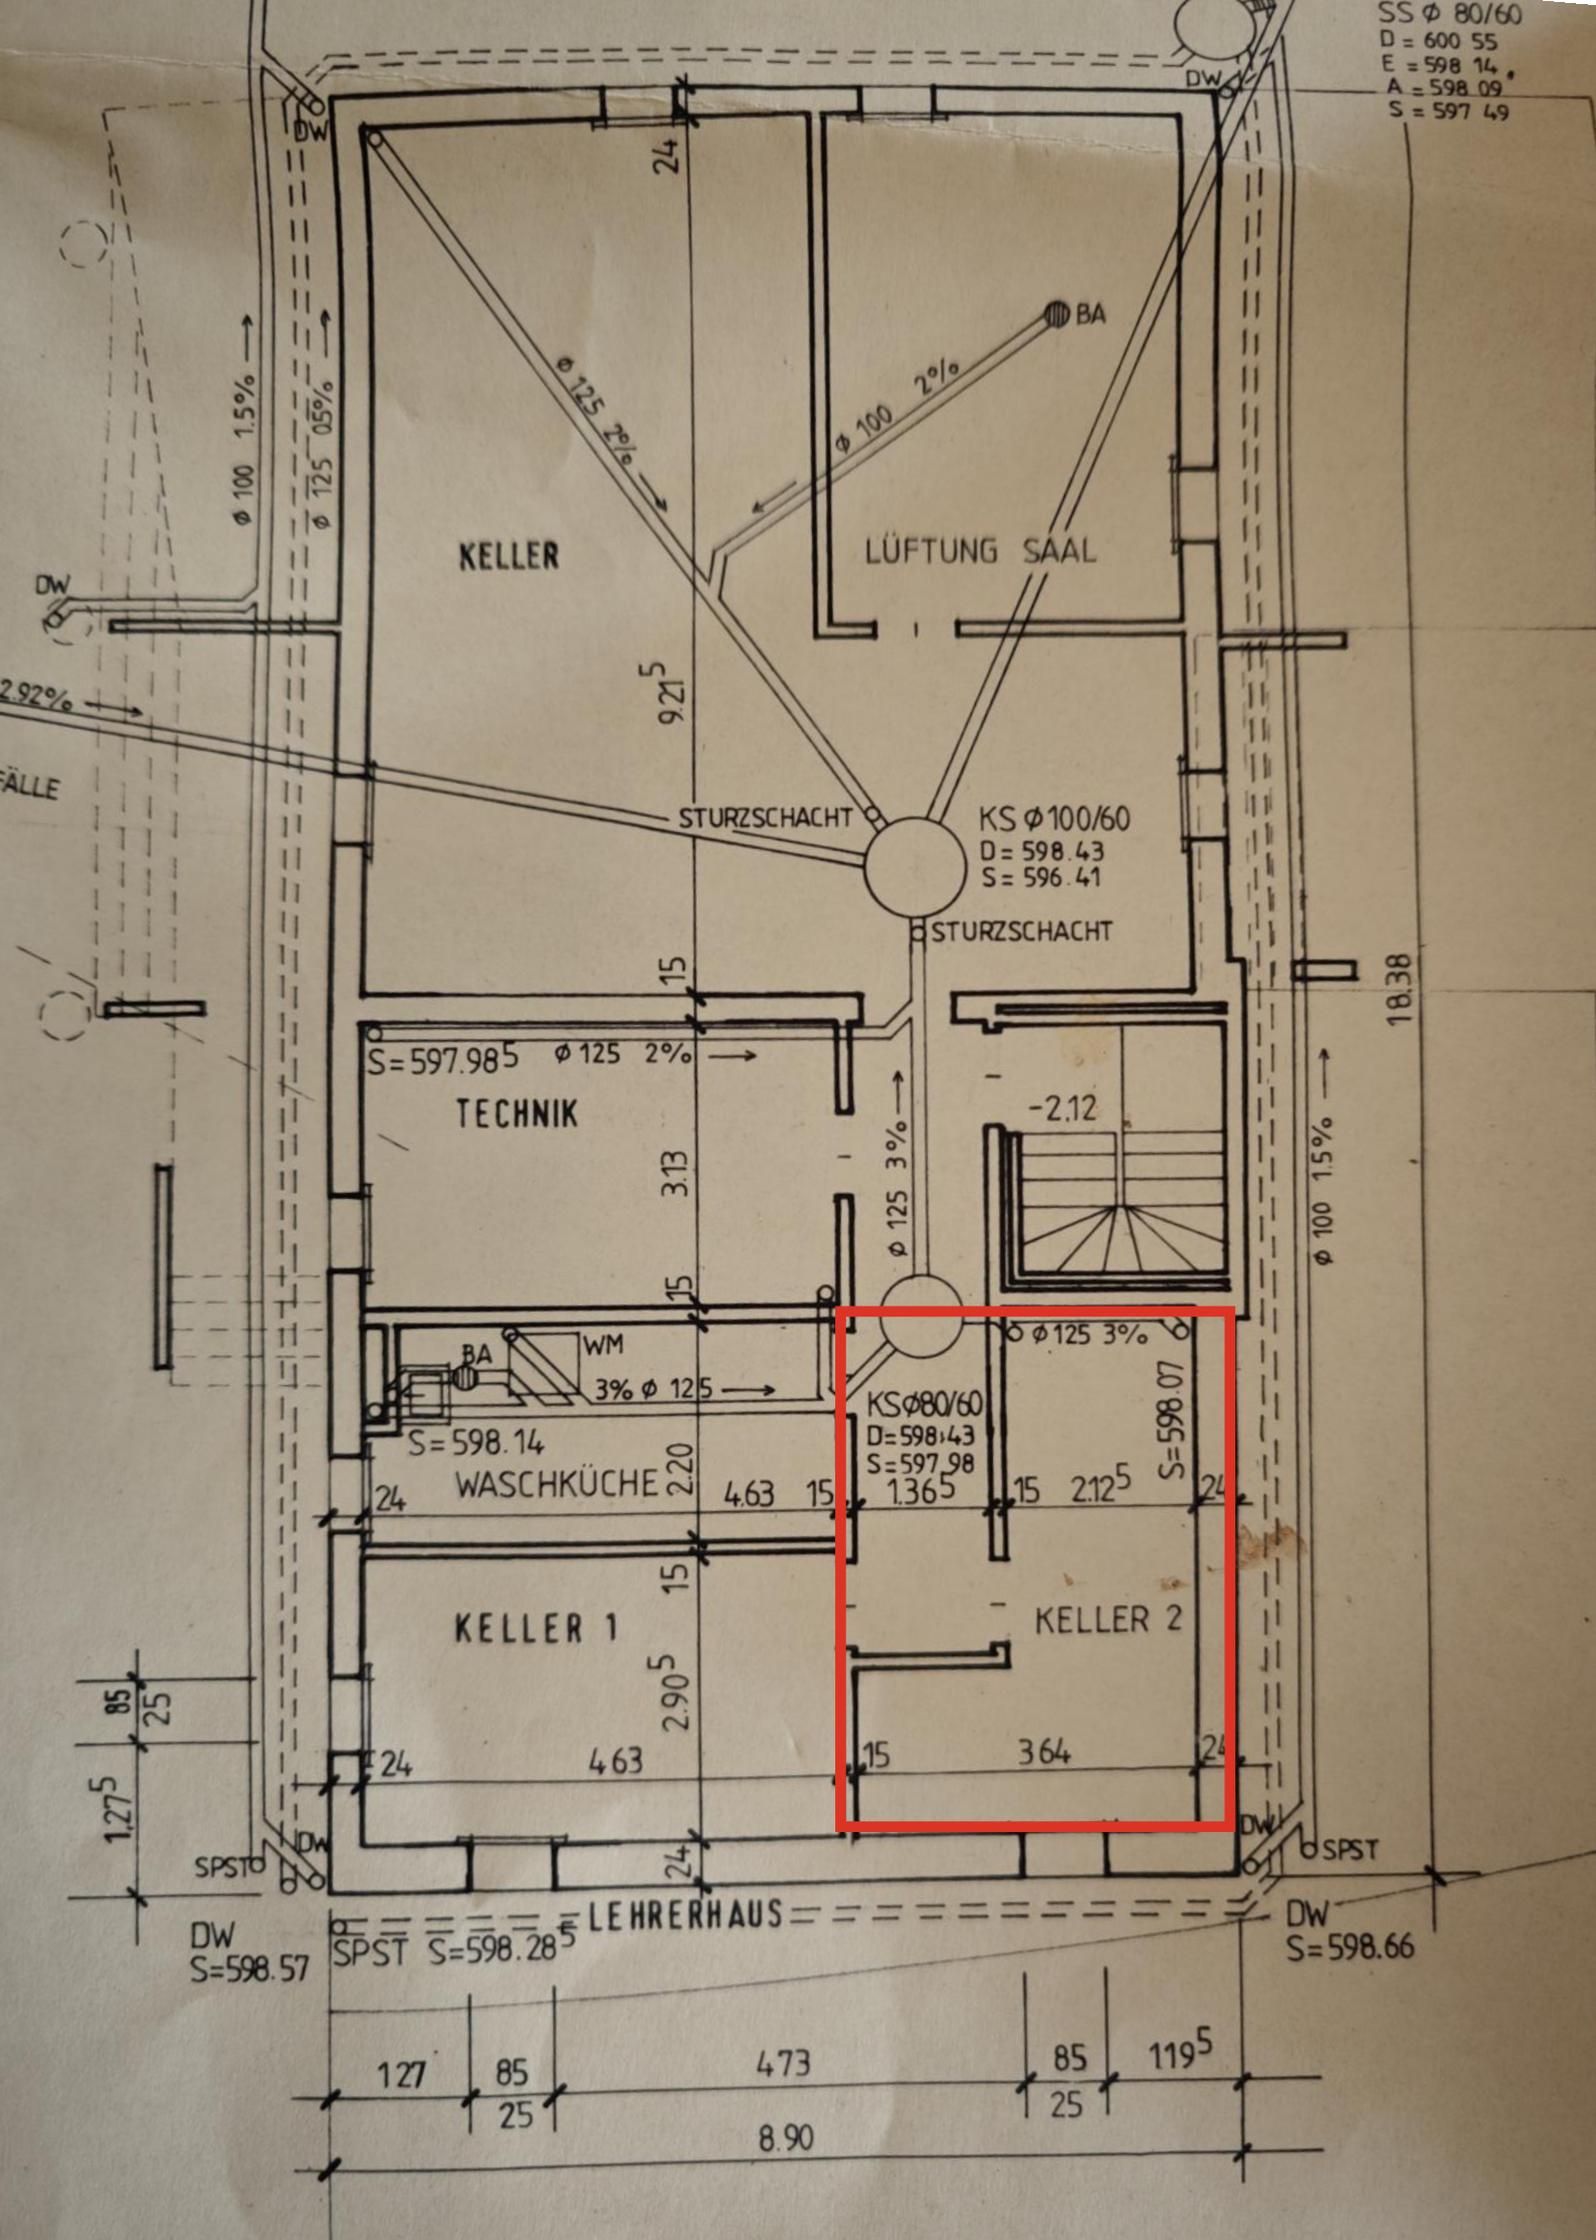

KELLER

LÜFTUNG SAAL

STURZSCHACHT

KS $\phi 100/60$
 D = 598.43
 S = 596.41

STURZSCHACHT

TECHNIK

S = 597.985 $\phi 125$ 2%

-2.12

WASCHKÜCHE

S = 598.14

KS $\phi 80/60$
 D = 598.43
 S = 597.98
 1.365

S = 598.07

KELLER 1

KELLER 2

LEHRERHAUS

DW S = 598.57

SPST S = 598.285

DW S = 598.66

127

85

473

85

1195

8.90

